
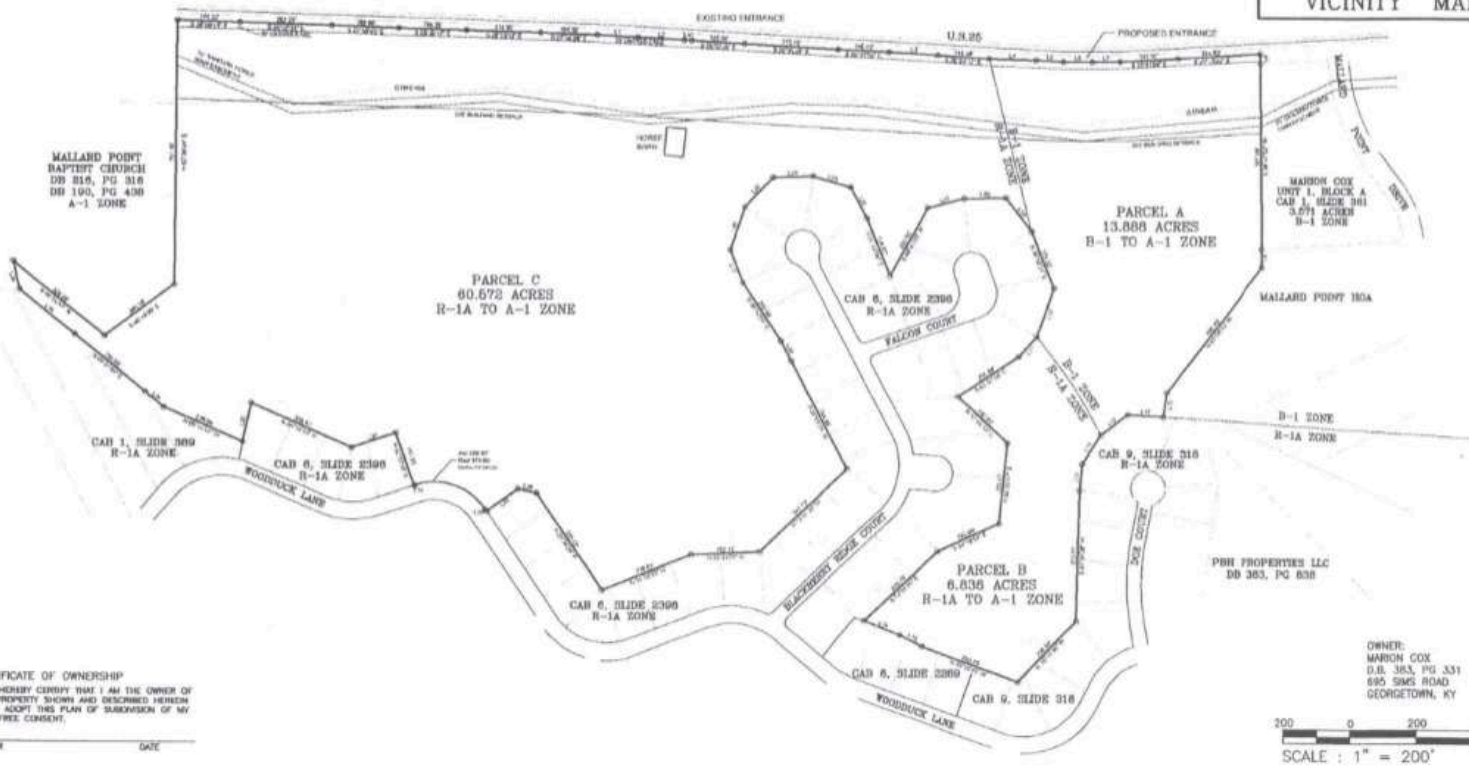



LINE BEARING	DISTANCE
A.1. S 88° 34' 29" E	117.22
A.2. S 74° 40' 11" E	134.25
A.3. S 20° 34' 14" E	742.18
A.4. S 71° 58' 11" E	133.18
A.5. S 20° 43' 32" E	184.11
A.6. S 28° 43' 37" E	161.00
A.7. S 70° 00' 00" E	81.44
A.8. S 59° 46' 24" W	27.23
A.9. S 78° 54' 41" E	24.44
A.10. S 70° 40' 59" W	25.71
A.11. N 28° 23' 54" W	189.24
A.12. N 89° 52' 41" W	82.41
A.13. N 68° 22' 17" W	92.16
A.14. S 89° 54' 41" W	71.83
A.15. S 70° 34' 59" W	17.82
A.16. N 21° 38' 46" W	103.21
A.17. S 17° 35' 52" E	176.29
A.18. N 10° 09' 22" E	198.17

LINE BEARING	DISTANCE
B.1. S 70° 34' 59" W	119.87
B.2. S 89° 52' 41" W	134.25
B.3. S 44° 32' 37" W	108.18

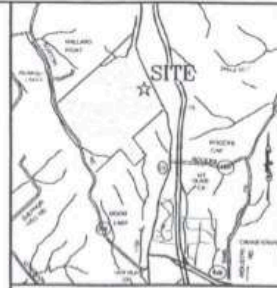

**CERTIFICATE OF OWNERSHIP**  
 I DO HEREBY CERTIFY THAT I AM THE OWNER OF THE PROPERTY SHOWN AND DESCRIBED HEREON AND I ACCEPT THE PLAN OF SUBDIVISION OF MY OWN FREE CONSENT.

OWNER \_\_\_\_\_ DATE \_\_\_\_\_

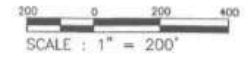

<p>ZONE MAP AMENDMENT</p> <p><b>MALLARD POINT, TRACT #4</b></p> <p>3394 CINCINNATI PIKE AND WOODDUCK LANE      SCOTT COUNTY, KENTUCKY</p>	<table border="1" style="width: 100%; border-collapse: collapse;"> <tr><td>SCALE:</td><td>DATE:</td></tr> <tr><td>1" = 200'</td><td>1-12-18</td></tr> <tr><td>REVISED:</td><td>DRAWN BY:</td></tr> <tr><td></td><td>ABC</td></tr> <tr><td>LDI NAME:</td><td>JOB NUMBER:</td></tr> <tr><td>zone_map.dwg</td><td></td></tr> </table>	SCALE:	DATE:	1" = 200'	1-12-18	REVISED:	DRAWN BY:		ABC	LDI NAME:	JOB NUMBER:	zone_map.dwg		<p><b>THOROUGHBRED ENGINEERING</b></p> <p>110 E. MAIN ST SUITE 208 GEORGETOWN, KY 40324 (502) 893-1756      CIVIL DESIGN - GEOTECHNICAL ENGINEERING - IBC SPECIAL INSPECTIONS      MATERIAL TESTING - LAND SURVEYING - GEO TECHNICAL DRILLING</p>
SCALE:	DATE:													
1" = 200'	1-12-18													
REVISED:	DRAWN BY:													
	ABC													
LDI NAME:	JOB NUMBER:													
zone_map.dwg														